




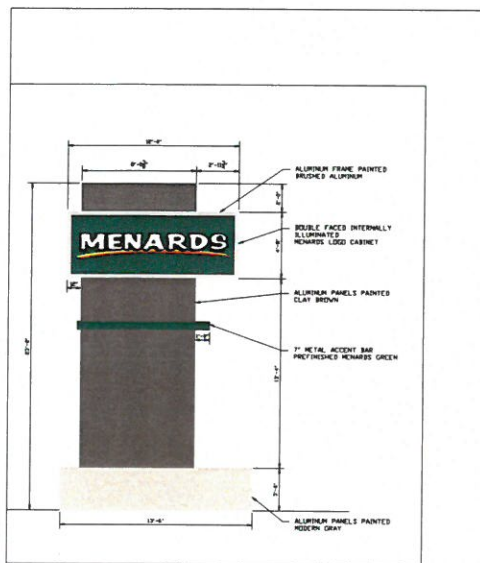

2 MONUMENT SIGN
SCALE: 1/4" = 1'-0"

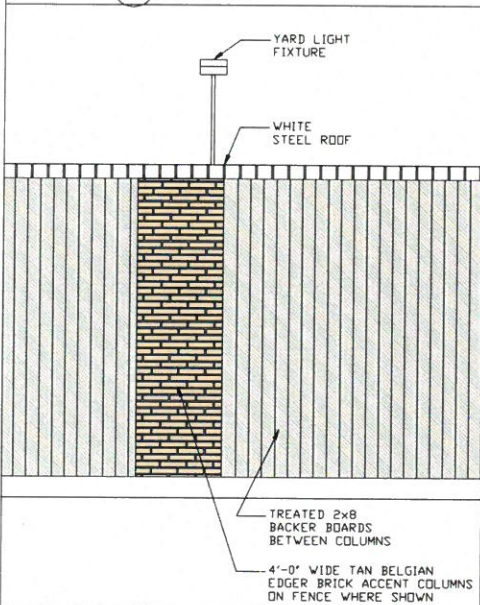

3 FENCE COLUMN DETAIL
SCALE: 3/8" = 1'-0"

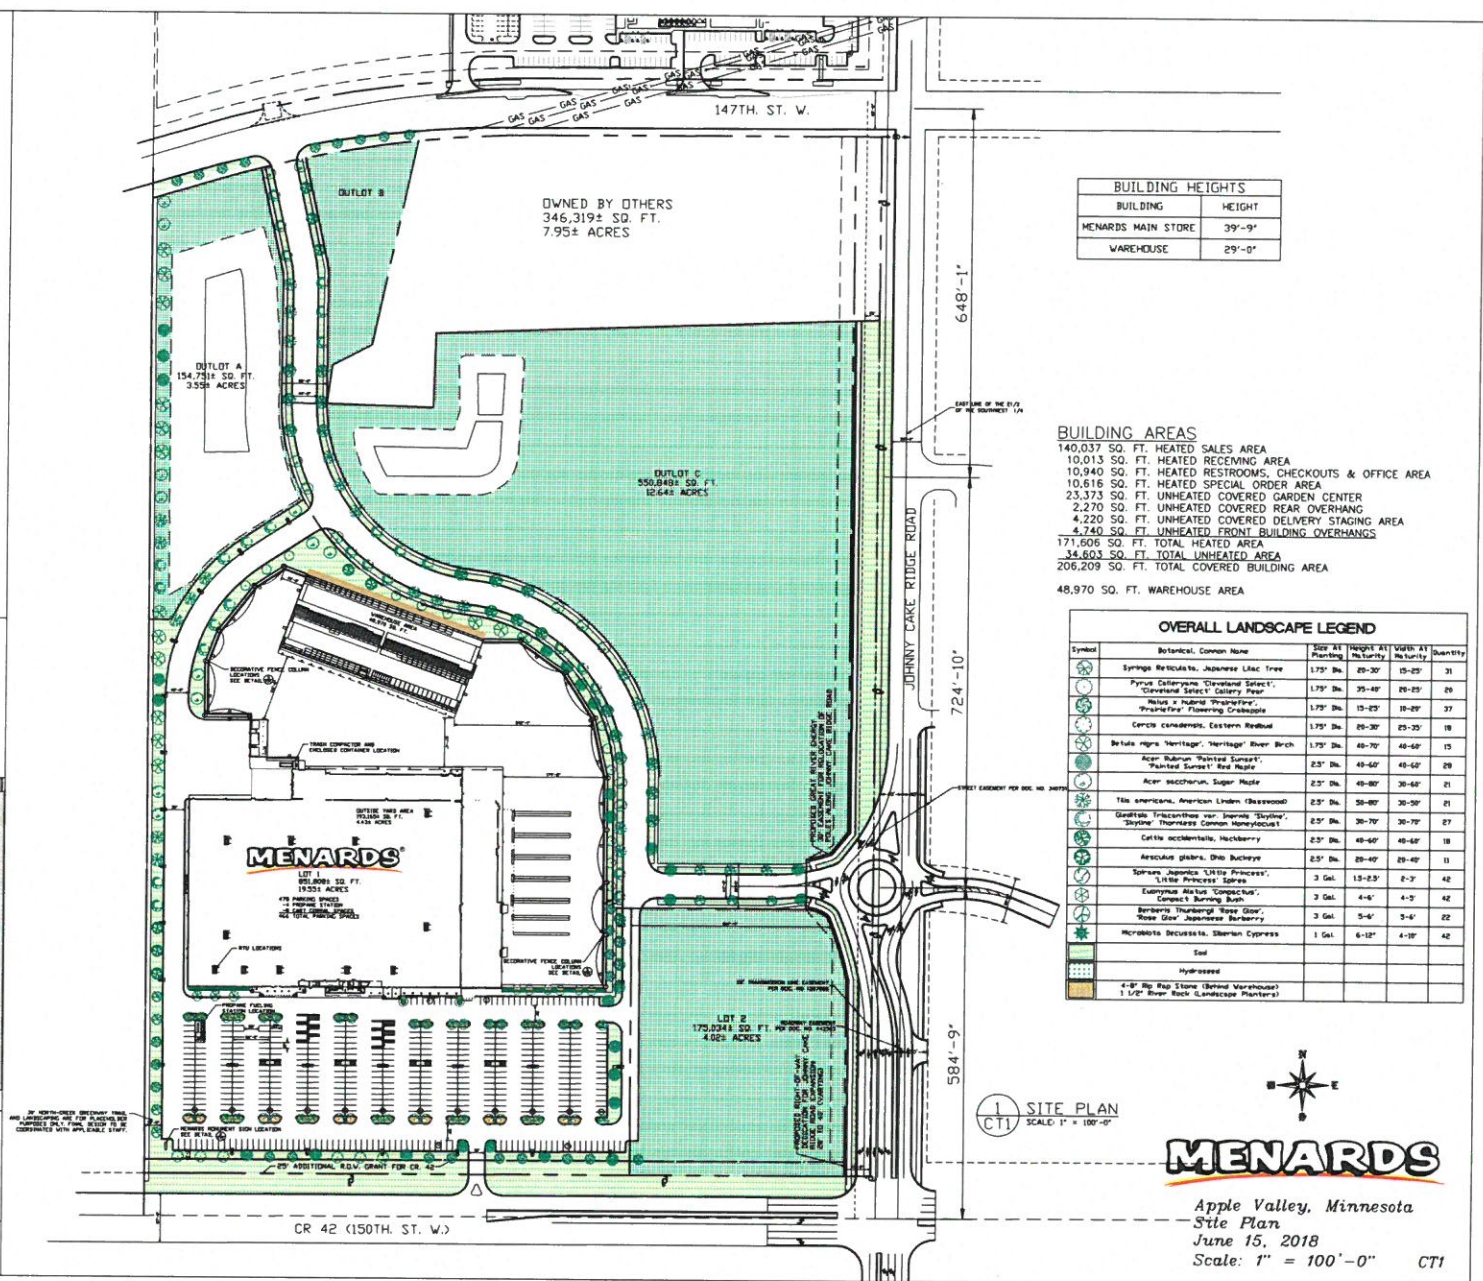

BUILDING HEIGHTS	
BUILDING	HEIGHT
MENARDS MAIN STORE	39'-9"
WAREHOUSE	29'-0"

BUILDING AREAS
 140,037 SQ. FT. HEATED SALES AREA
 10,013 SQ. FT. HEATED RECEIVING AREA
 10,940 SQ. FT. HEATED RESTROOMS, CHECKOUTS & OFFICE AREA
 10,616 SQ. FT. HEATED SPECIAL ORDER AREA
 23,373 SQ. FT. UNHEATED COVERED GARDEN CENTER
 2,270 SQ. FT. UNHEATED COVERED REAR OVERHANG
 4,220 SQ. FT. UNHEATED COVERED DELIVERY STAGING AREA
 4,740 SQ. FT. UNHEATED FRONT BUILDING OVERHANGS
 171,606 SQ. FT. TOTAL HEATED AREA
 34,603 SQ. FT. TOTAL UNHEATED AREA
 206,209 SQ. FT. TOTAL COVERED BUILDING AREA
 48,970 SQ. FT. WAREHOUSE AREA

OVERALL LANDSCAPE LEGEND					
Symbol	Botanical, Common Name	Size At Planting	Height At Maturity	Width At Maturity	Quantity
[Symbol]	Springe Retinulae, Japanese Lilac Tree	1.75" Dia.	20-30'	15-25'	31
[Symbol]	Prunus Cisterniana 'Cleveland Select', 'Cleveland Select' Gallery Tree	1.75" Dia.	35-45'	20-25'	29
[Symbol]	Alnus x Hybrid 'Prunifolia', 'Prunifolia' Flowering Crabapple	1.75" Dia.	15-25'	10-20'	37
[Symbol]	Cercis canadensis, Eastern Redbud	1.75" Dia.	20-30'	25-35'	18
[Symbol]	Betula nigra 'Heritage', 'Heritage' River Birch	1.75" Dia.	40-70'	40-60'	15
[Symbol]	Acrop 'Balsam' 'Heritage' 'Painted Sunset' Red Maple	2.5" Dia.	40-60'	40-60'	28
[Symbol]	Acrop 'Balsam' 'Heritage' 'Painted Sunset' Red Maple	2.5" Dia.	40-60'	40-60'	21
[Symbol]	Tilia americana, American Linden (Blosswood)	2.5" Dia.	50-80'	30-50'	21
[Symbol]	Quercus Tricuspida var. 'Imperial Skyline', 'Imperial Skyline' Common Honeylocust	2.5" Dia.	30-70'	30-70'	27
[Symbol]	Celtis occidentalis, Hackberry	2.5" Dia.	40-60'	40-60'	18
[Symbol]	Asimina glabra, Ohio Buckeye	2.5" Dia.	25-40'	20-40'	11
[Symbol]	Sorbus Japonica 'Little Princess', 'Little Princess' Spirea	3 Gal.	15-25'	2-3'	42
[Symbol]	Eurythra Alnus 'Connecticut', 'Connecticut' Burning Bush	3 Gal.	4-6'	4-6'	42
[Symbol]	Berberis 'Thunbergii' 'Rose Glow', 'Rose Glow' Japanese Barberry	3 Gal.	5-6'	3-4'	42
[Symbol]	Microbiota decussata, Shoshoni Cypress	1 Gal.	6-12'	4-10'	42
[Symbol]	Soil				
[Symbol]	Hydroseed				
[Symbol]	4'-6" Rg. Rg. Stone (Behind Warehouse)				
[Symbol]	1' Rg. Rg. Rock (Landscape Planters)				

MENARDS

Apple Valley, Minnesota
 Site Plan
 June 15, 2018
 Scale: 1" = 100'-0"

CT1