


Thomas O'Neil  
Menard, Inc.  
Real Estate Representative  
5101 Menard Drive  
Eau Claire, WI 54703  
715-876-2810

**MENARDS**


Apple Valley, MN  
Building Elevations  
June 07, 2018  
Scale: 1/16" = 1'-0"

CT2




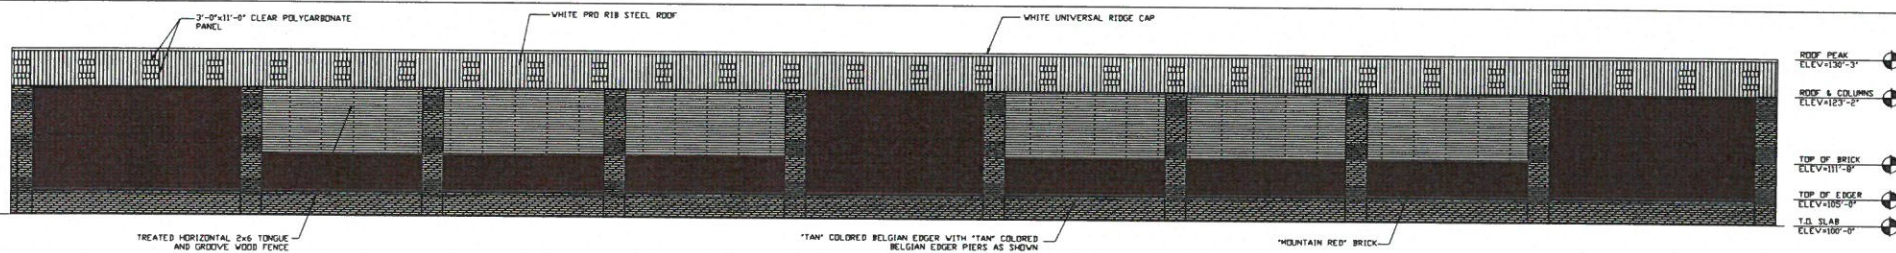


1 WAREHOUSE REAR ELEVATION  
SCALE: 3/32" = 1'-0"

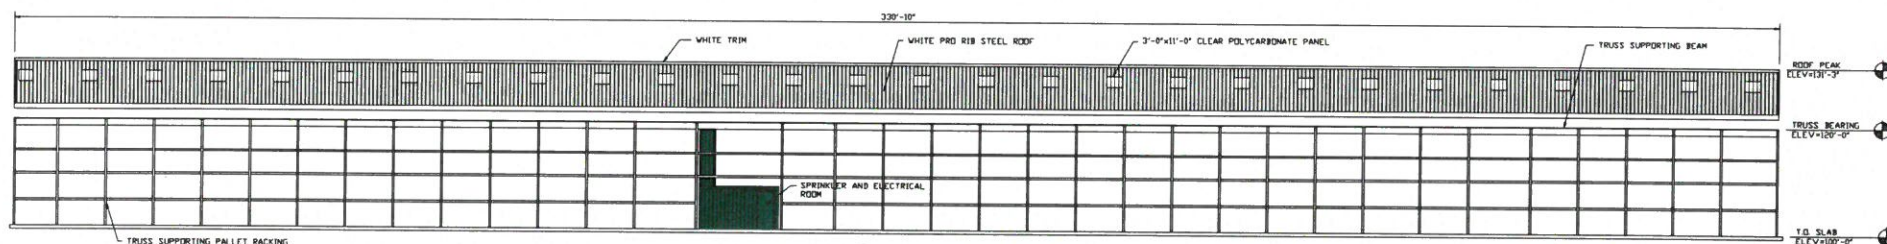


2 WAREHOUSE FRONT ELEVATION  
SCALE: 3/32" = 1'-0"

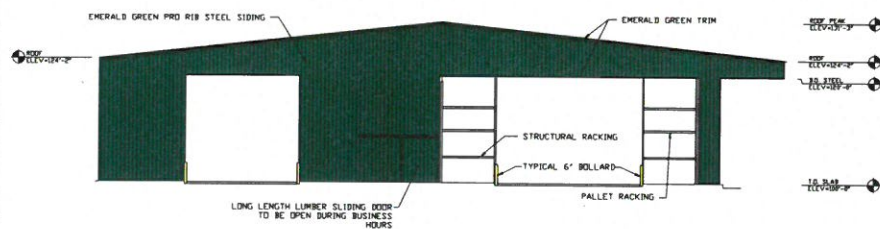

3 WAREHOUSE LEFT ELEVATION  
SCALE: 3/32" = 1'-0"

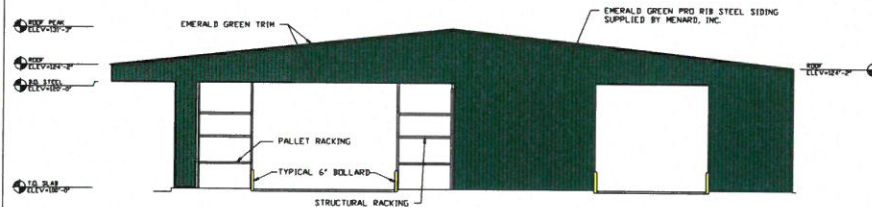

4 WAREHOUSE RIGHT ELEVATION  
SCALE: 3/32" = 1'-0"

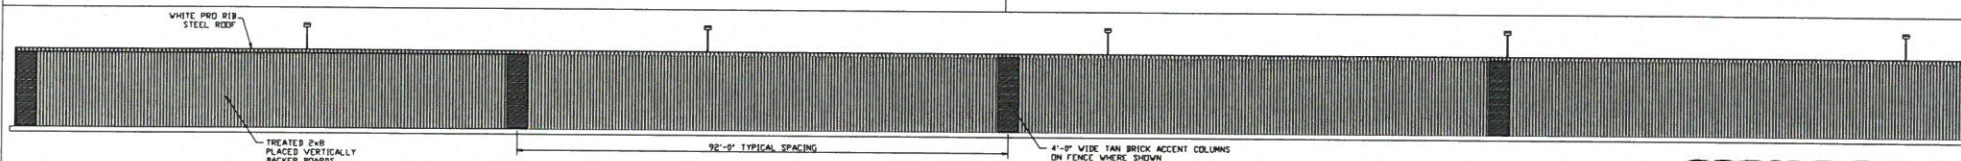

5 FENCE SECTION W/COLUMNS  
SCALE: 3/32" = 1'-0"

Thomas O'Neil  
Menard, Inc.  
Real Estate Representative  
5101 Menard Drive  
Eau Claire, WI 54703  
715-876-2810

**MENARDS**

Apple Valley, MN  
Warehouse Elevations  
June 07, 2018  
Scale: 3/32" = 1'-0"

CT3



11