


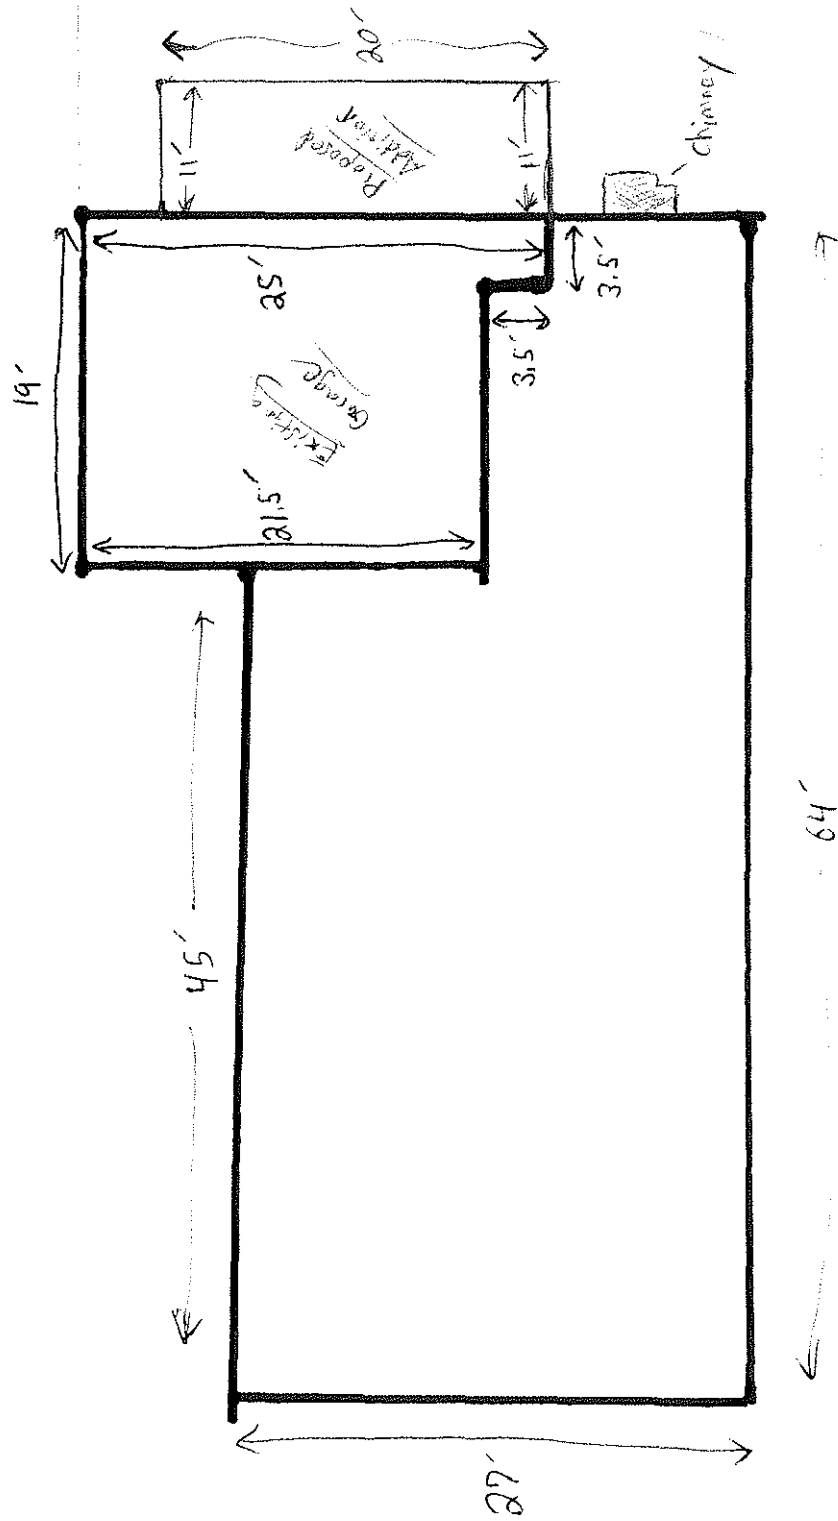

↑ 66" (5.5') setback
 ↓ at face of "new"
 garage to allow
 matching of existing
 rooflines.

6816 135th St W. Proposed Garage Addition

(Setback allows for 8'6" out from existing garage, Asking for 11' out from existing garage)