


2016 MINING MAP

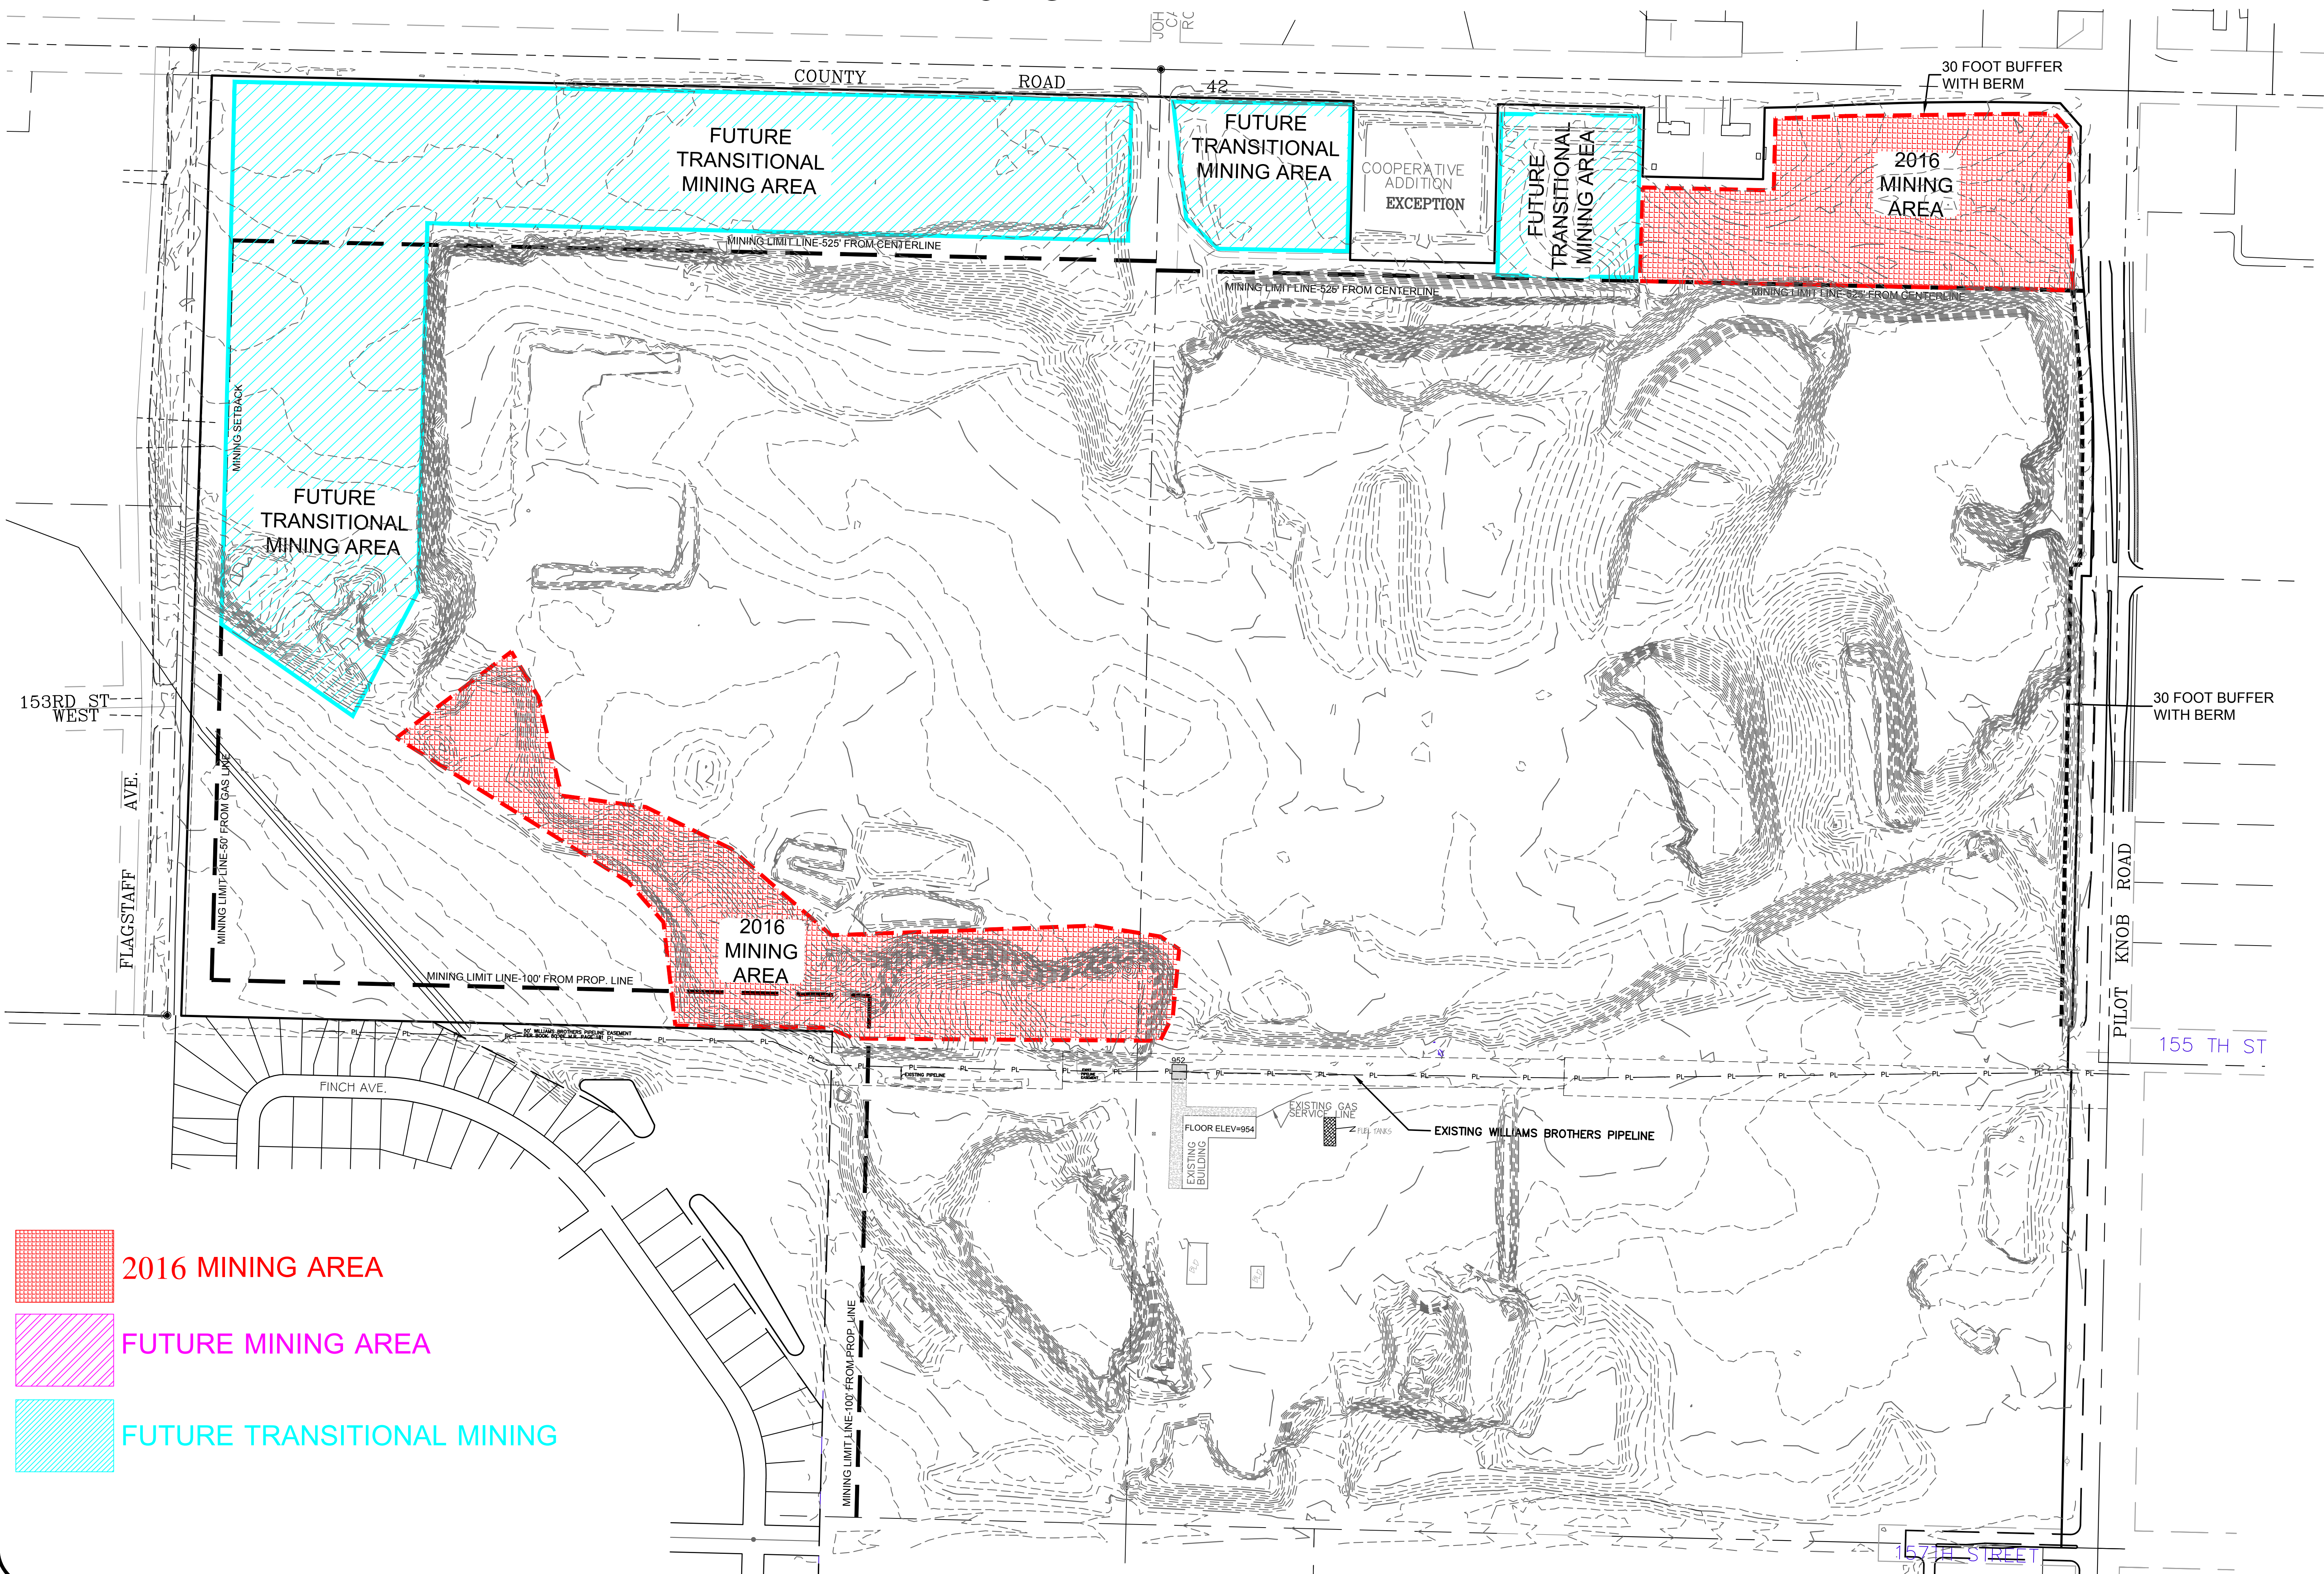

FISCHER SAND & AGGREGATE 2016 MINING MAP

[illegible]

DATE: 12-23-2015
JOB NUM.: 15090.00

**ROBE ENGINEERING
COMPANY, INC.**
CONSULTING ENGINEERS,
PLANNERS and LAND SURVEYORS
1000 EAST 146TH STREET, BURNSVILLE, MINNESOTA 55337 PH (952) 432-3000