



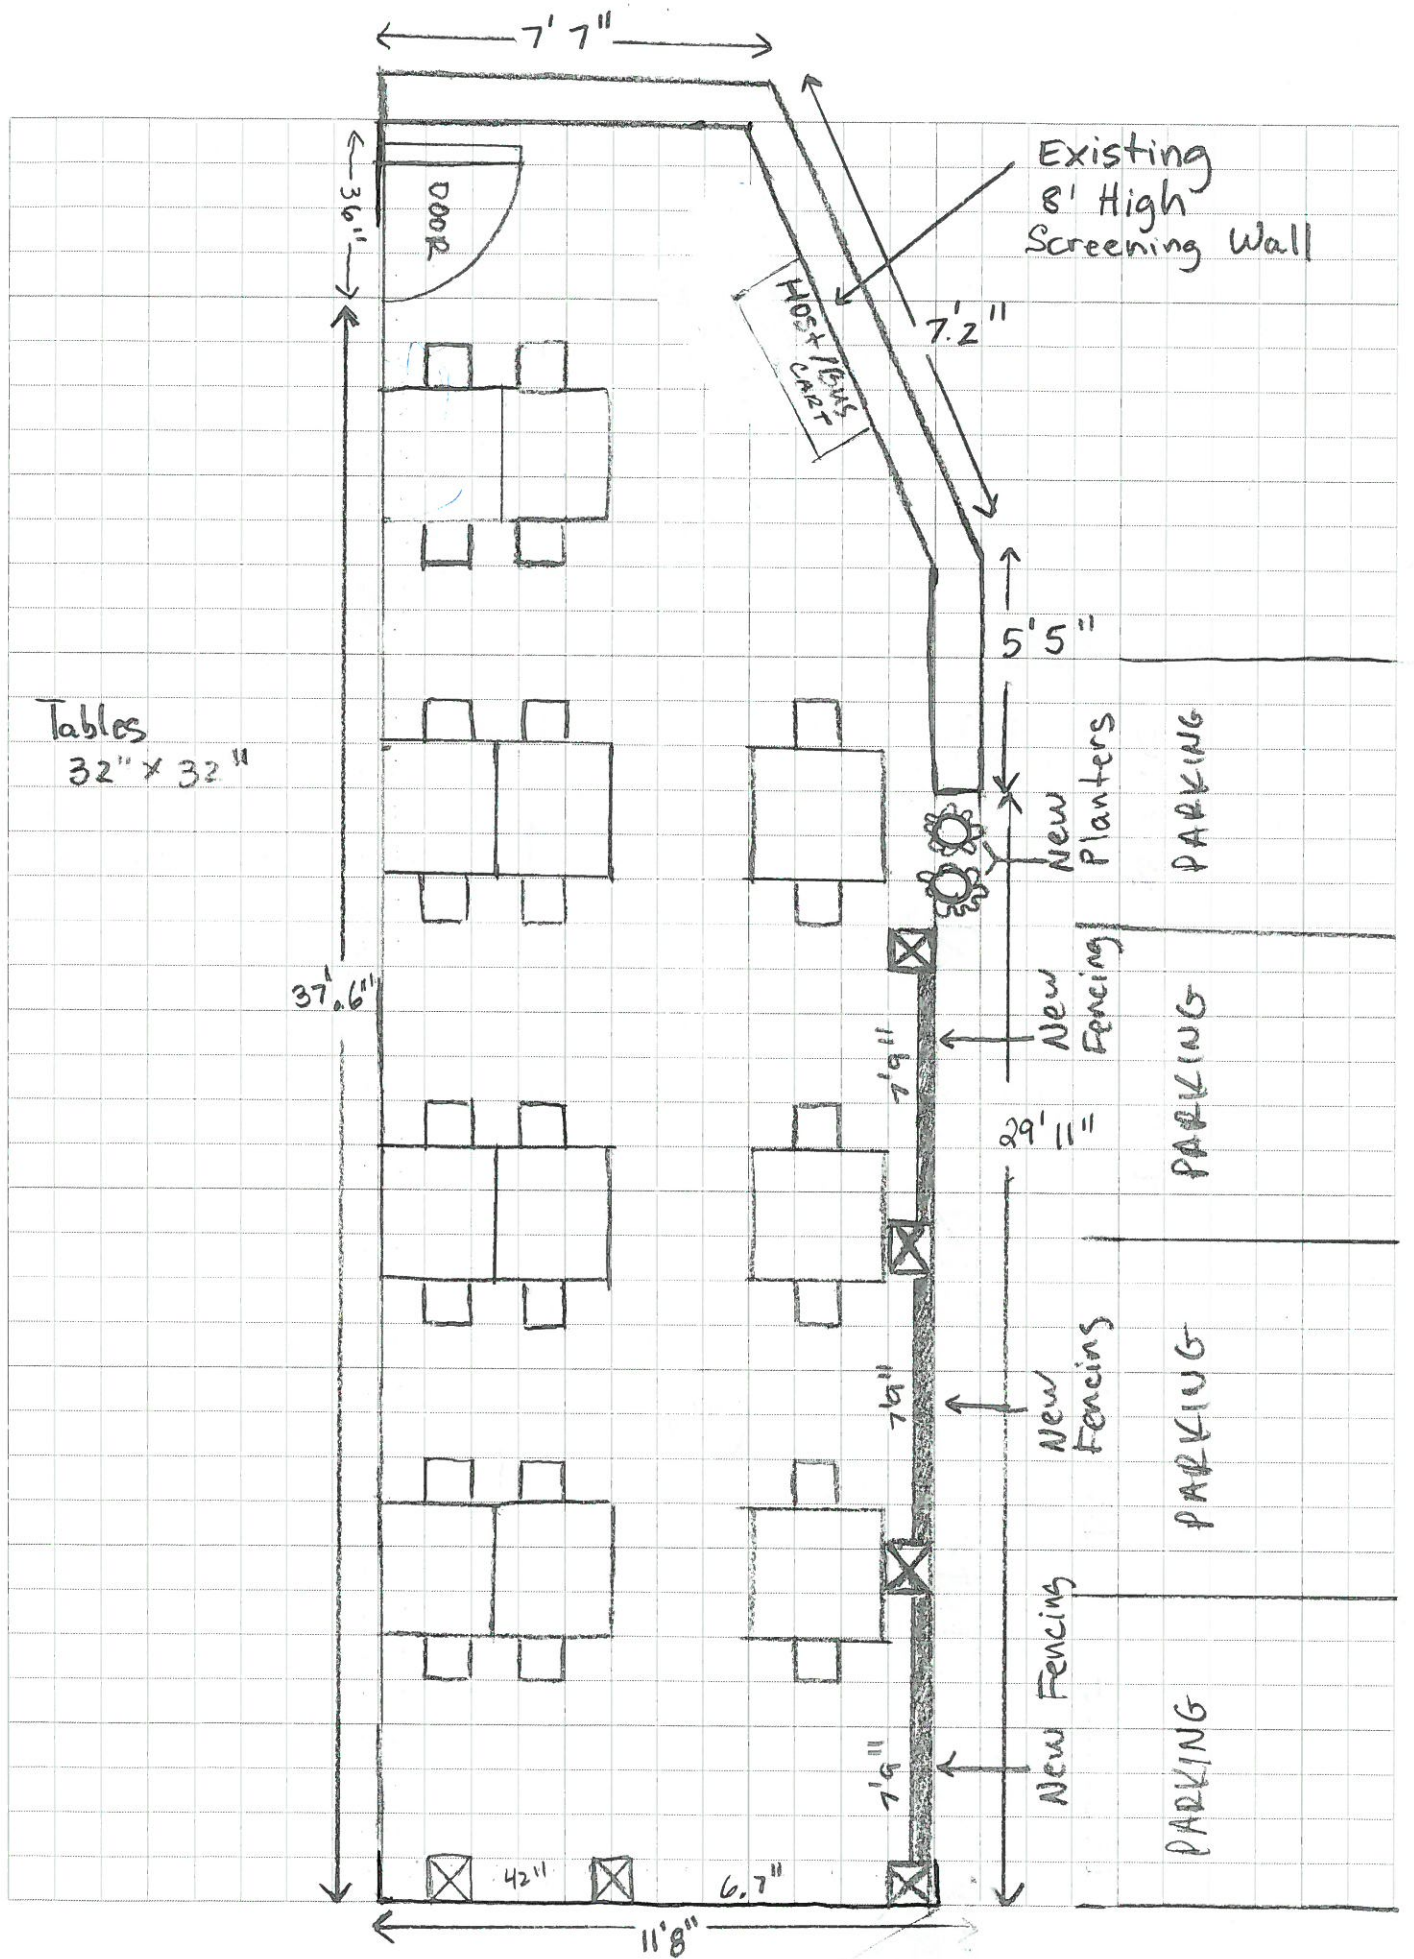

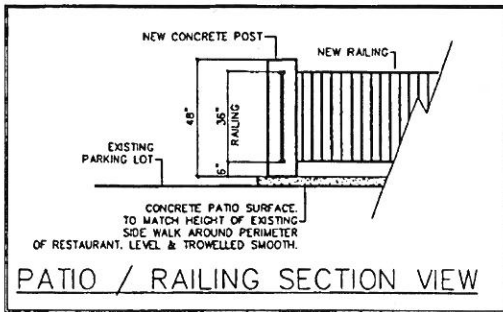

NOTES:

- PATIO (377 S.F.) - CONCRETE SURFACE - LEVEL & TROWELLED SMOOTH.
22-SEATS.
- RAILING - ALL POWDER-COATED STEEL CONSTRUCTION (WELDED).
42" OVERALL HEIGHT.
1/2" X 2" TOP & BOTTOM CHANNEL W/ END TABS FOR SECURING TO PIER.
1/2" SQUARE PICKETS.
3/16" THICK DECORATIVE LOGO TO BE SECURED TO RAILING.
- GATES - SAME CONSTRUCTION AS RAILING (36" WIDE).
TO BE SELF CLOSING WITH NO LOCK OR LATCH.
- RAILING PIERS - 12" X 12" X 48" HIGH CONCRETE.
SECURE ENDS OF RAILING TO CONCRETE PIERS.

REVISED

