	SITE LIGHTING FIXTURE SCHEDULE											
PΕ	DESCRIPTION	MOUNTING	VOLTS	VA	DELIVERED LUMENS	CRI	ССТ	MANUFACTURER	CATALOG NUMBER	DRIVER TYPE	EQUIVALENT	
A	SINGLE HEAD LED POLE LIGHT WITH DIE CAST ALUMINUM HOUSING, TYPE IV DISTRIBUTION, HOUSE SIDE SHIELD AND BLACK FINISH	POLE ARM	120/277	131 VA	17087	70	4000	LUMARK	PRV-C40-740-D-UNV-T4-SA-BK-HSS	0-10V DIMMING	LSI	
	- IP66 RATED. PROVIDE 4" SQUARE ALUMINUM POLE TO MATCH.	30'-0" POLE									KIM LITHONIA	
A1	SAME AS FIXTURE TYPE 'SA' EXCEPT HIGHER LUMEN OUTPUT	POLE ARM 30'-0" POLE	120/277	264 VA	36274	70	4000	LUMARK	PRV-XL-C125-740-D-UNV-T4-SA-BK-HSS	0-10V DIMMING	LSI KIM LITHONIA	
В	SINGLE HEAD LED POLE LIGHT WITH DIE CAST ALUMINUM HOUSING, TYPE V DISTRIBUTION AND BLACK FINISH - IP66 RATED. PROVIDE 4" SQUARE ALUMINUM POLE TO MATCH.	POLE ARM 30'-0" POLE	120/277	176 VA	28129	70	4000	LUMARK	PRV-XL-C75-740-D-UNV-T5-SA-BK	0-10V DIMMING	LSI KIM LITHONIA	
31	SAME AS FIXTURE TYPE 'SB' EXCEPT HIGHER LUMEN OUTPUT	POLE ARM 30'-0" POLE	120/277	346 VA	52349	70	4000	LUMARK	PRV-XL-C175-740-D-UNV-T5-SA-BK	0-10V DIMMING	LSI KIM LITHONIA	
P1	LED ARCHITECTURAL WALLPACK WITH DIE CAST ALUMINUM HOUSING, TYPE IV FORWARD THROW DISTRIBUTION AND BLACK FINISH - IP66 RATED.	WALL 13'-0" AFG	120/277	57 VA	6327	70	3500	INVUE	ENC-SA1E-735-U-T4FT-BK	0-10V DIMMING	LSI KIM	

21111 CHAGRIN BLVD, SUITE 110 BEACHWOOD, OHIO 44122 P:(216) 752-4300

WWW.RDLARCHITECTS.COM

PRELIMINARY DRAWINGS NOT FOR CONSTRUCTION


SKYLINE SOCIAL

4894 MILLER TRUNK HWY

SKYLINE

APPLE VALLEY, MN

DULUTH, MN 55811

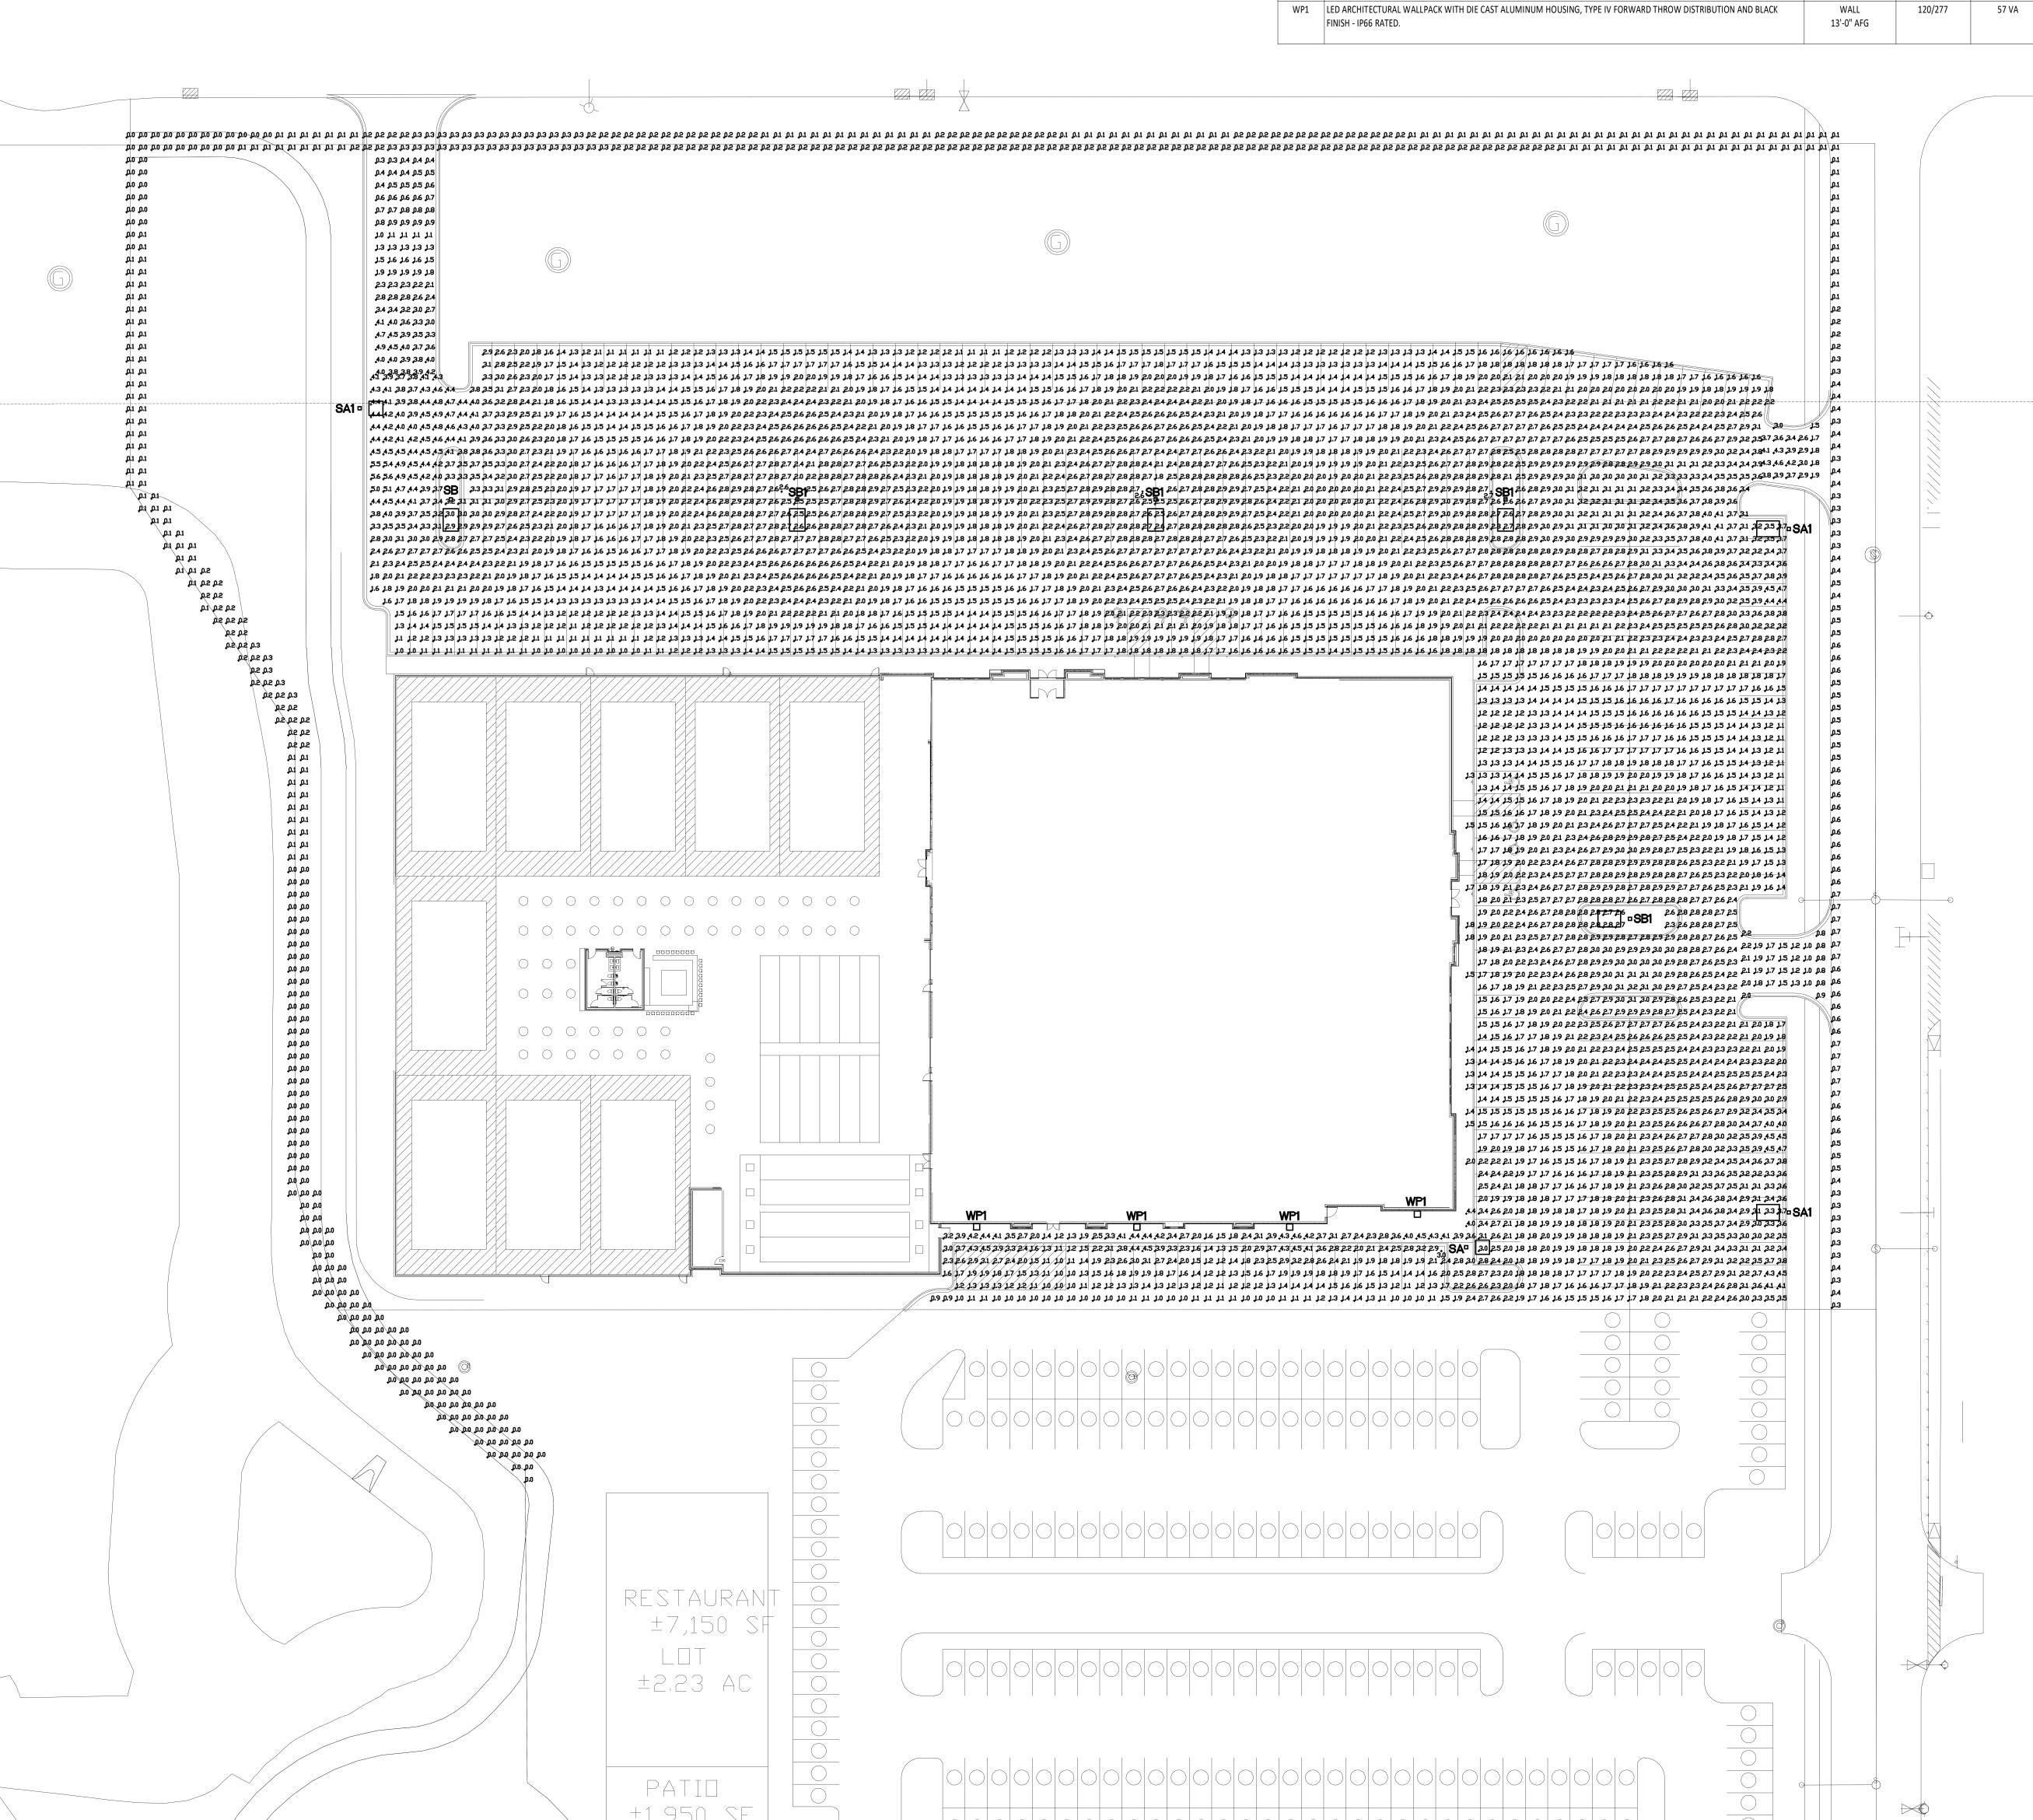

SITE PHOTOMETRIC PLAN

Statistics Description Entry - EAST Entry - NORTH + 2.1 fc 4.9 fc 0.3 fc 16.3·1 Entry - NORTHEAST + 3.2 fc 4.6 fc 1.5 fc 3.1:1

+ | 0.2 fc| 0.7 fc| 0.0 fc| -

Property Line

RDLA PROJECT #: THE DRAWINGS, SPECIFICATIONS, IDEAS, DESIGNS AND SHALL REMAIN THE PROPERTY OF THE ARCHITECT. NO PART OF SHALL BE COPIED, DISCLOSED TO OTHERS OF USED IN CONJUNCTION WITH ANY WORK OR PROJECT OTHER THAN THE SPECIFIC PROJECT FOR WHICH THEY HAVE BEEN PREPARED AND DEVELOPED, WITHOUT THE WRITTEN CONSENT OF THE ARCHITECT. VISUAL CONTACT WITH THESE DRAWINGS OR SPECIFICATIONS SHALL CONSTITUTE CONCLUSIVE EVIDENCE OF ACCEPTANCE OF THESE RESTRICTIONS. WRITTEN DIMENSIONS ON THESE DRAWINGS SHALL HAVE PRECEDENCE OVER SCALED DIMENSIONS. CONTRACTORS SHALL VERIFY AND BE RESPONSIBLE SITE. AND THIS OFFICE MUST BE NOTIFIED OF ANY VARIATIONS FROM THE DIMENSIONS AND CONDITIONS SHOWN BY THESE DRAWINGS.

© 2024 ALL RIGHTS RESERVED

ISSUE

PLANNING MTG

SITE LIGHTING **PHOTOMETRICS**

PROFESSIONAL ENGINEER I hereby certify that this plan, specification, or report was prepared by me or under my direct supervision and that I am a duly Licensed Professional Engineer under the laws of the State of Minnesota Print Name: CHRISTIAN A. TODD

McHenry & Associates Incorporated Consulting Engineers est. 1960 25001 Emery Road, Suite #200 Warrensville Heights, Ohio 44128

Email: mail@mchenryassociates.com

Phone: 216-292-4696 Fax: 216-292-5874

ES2.00