

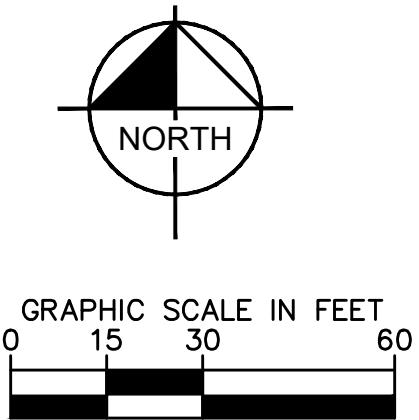


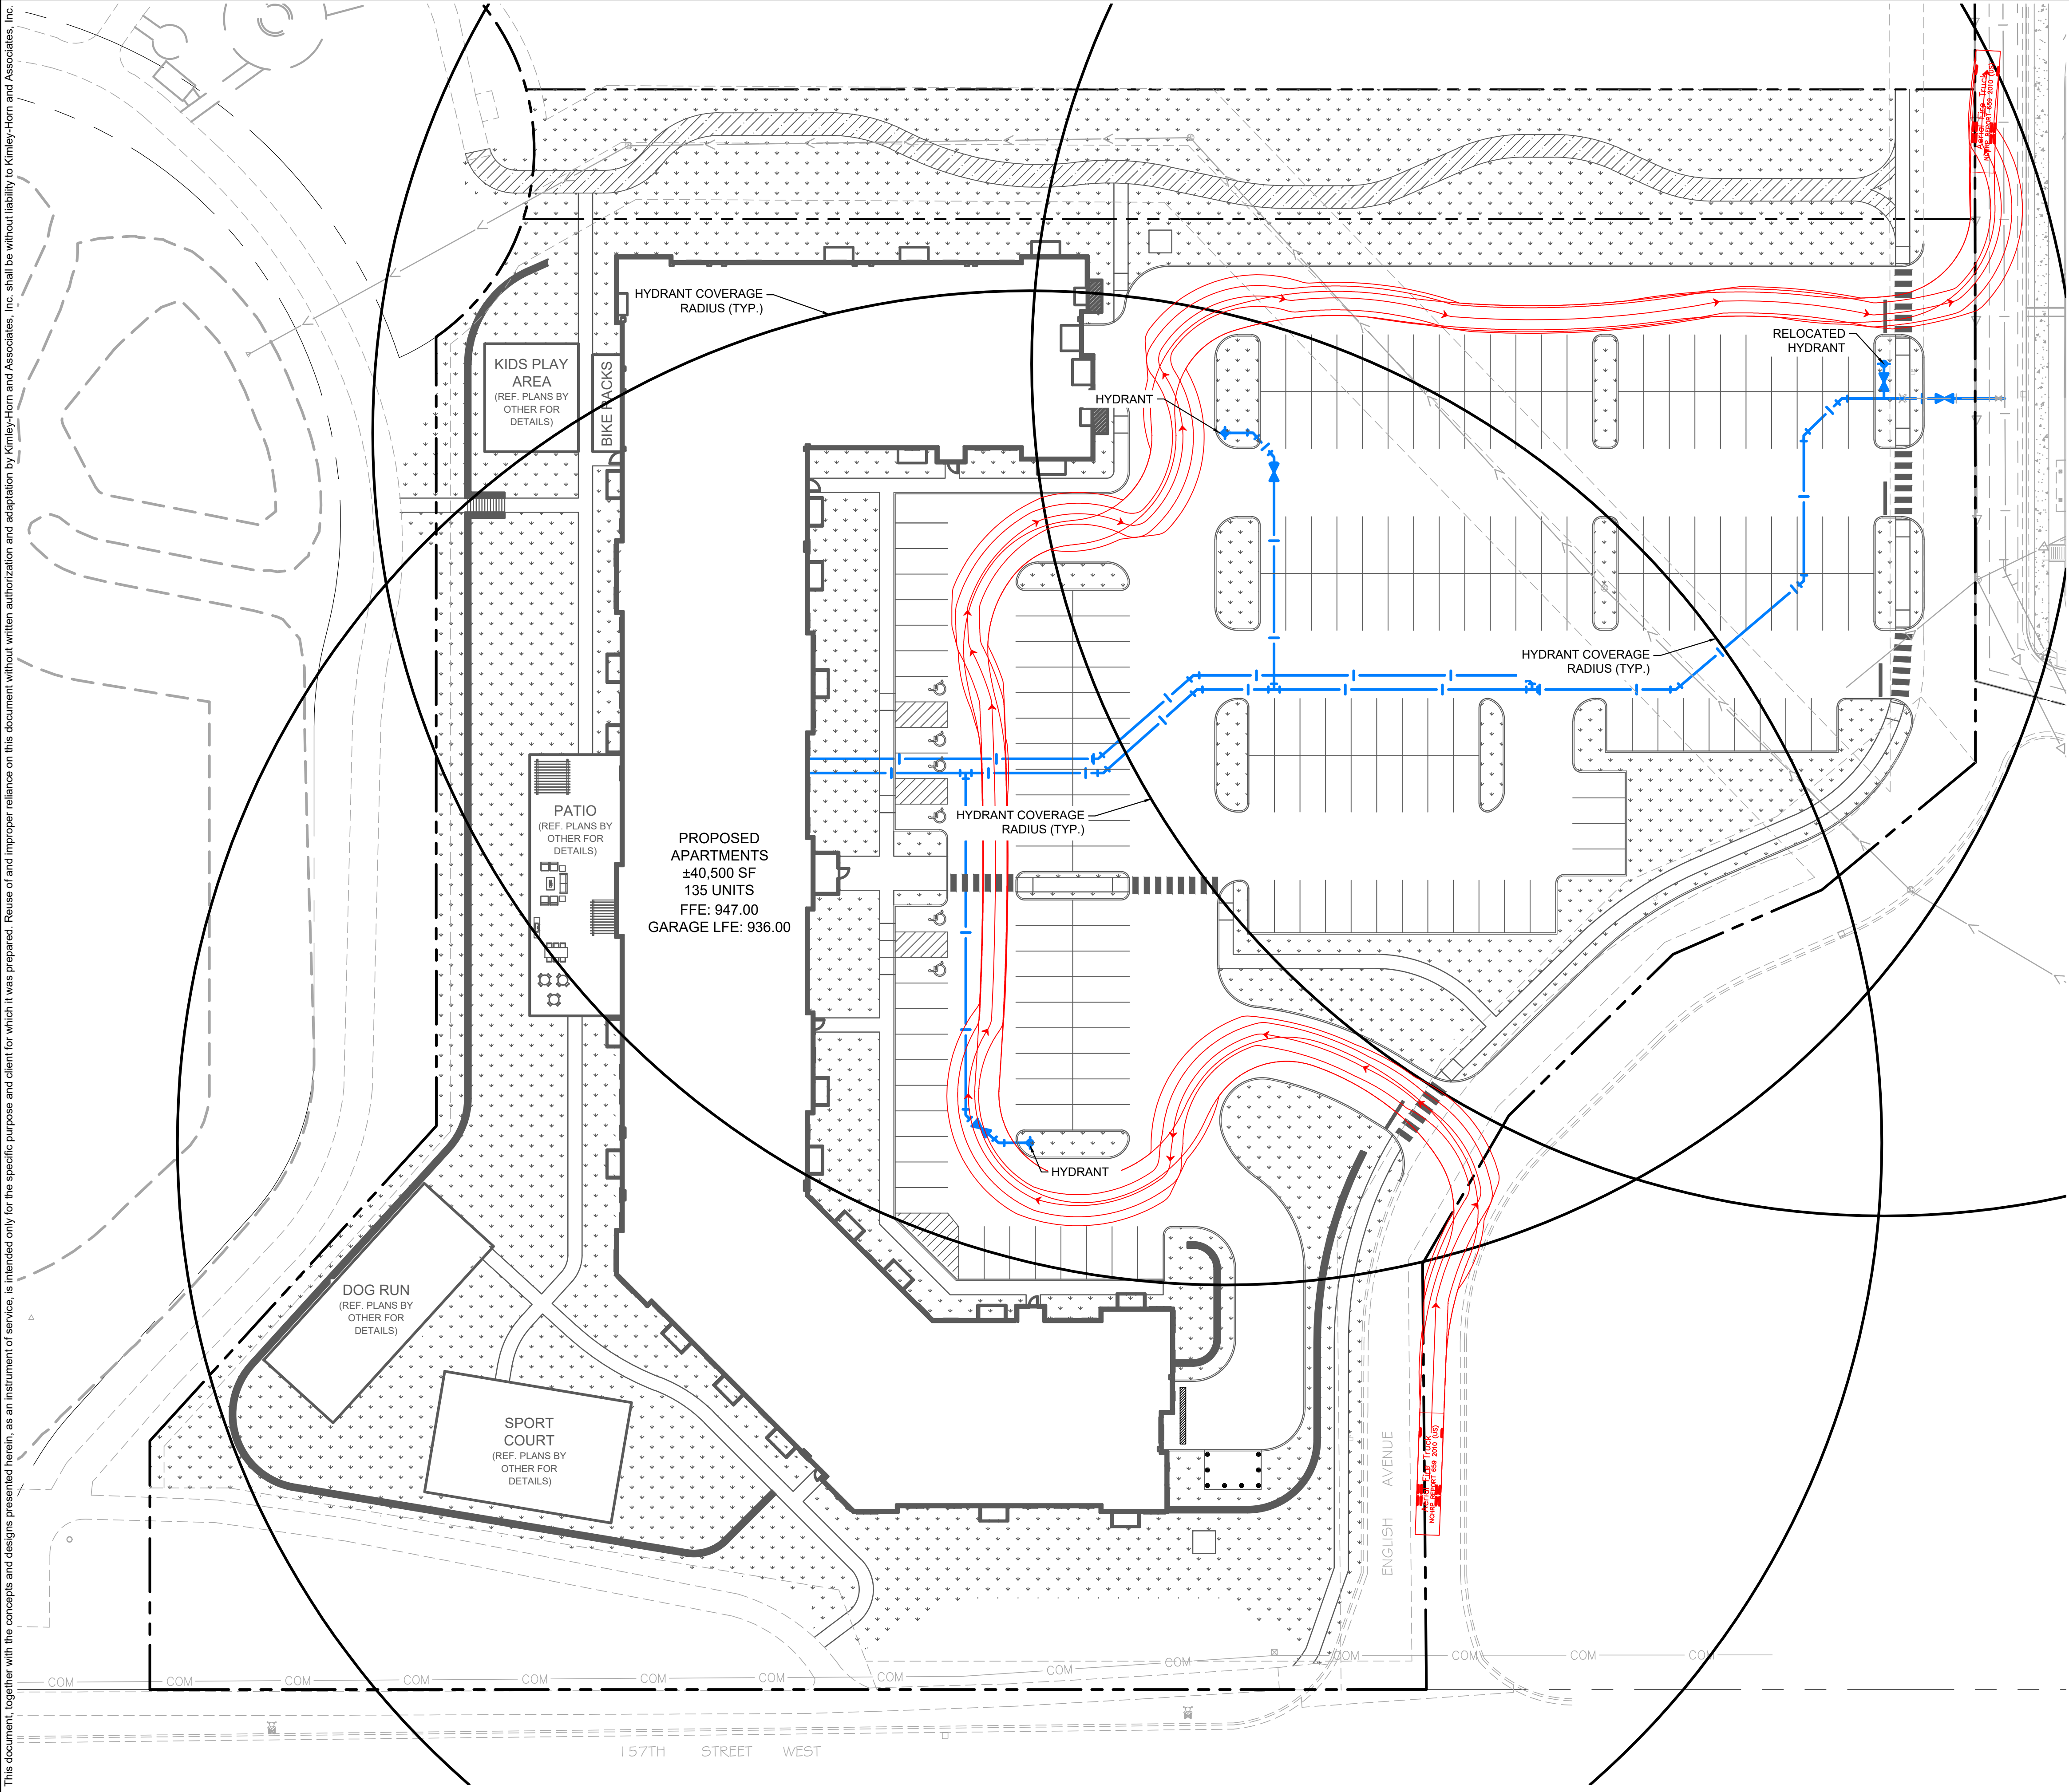

Know what's below.
Call before you dig.

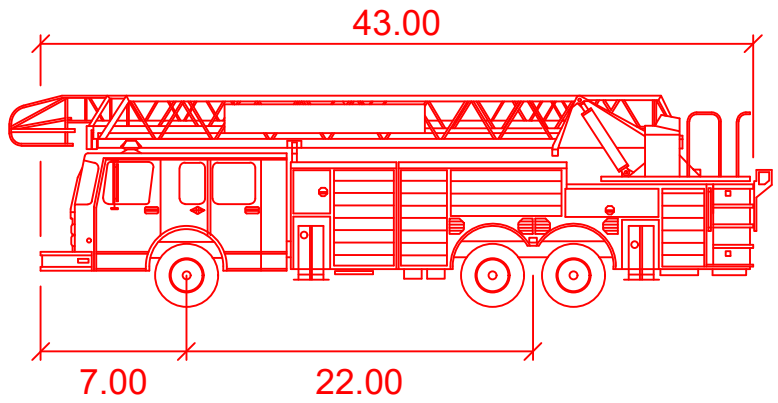

Aerial Fire Truck

	feet
Width	: 8.50
Track	: 8.50
Lock to Lock Time	: 6.0
Steering Angle	: 33.3

PRELIMINARY - NOT FOR CONSTRUCTION

ORCHARD PLACE
APARTMENTS
PREPARED FOR
TRIDENT
DEVELOPMENT
APPLE VALLEY

SHEET NUMBER
C600

FIRE TRUCK
TURNING PLAN

KHA PROJECT	161306000
DATE	01/29/2025
SCALE	AS SHOWN
DESIGNED BY	ACL
DRAWN BY	MBJ
CHECKED BY	ACL

PRELIMINARY

Kimley»Horn

2024 KIMLEY-HORN AND ASSOCIATES, INC.
767 EUSTIS STREET, SUITE 100, ST. PAUL, MN 55114
PHONE: 651-445-4197
WWW.KIMLEY-HORN.COM

No.	REVISIONS	DATE	BY
-----	-----------	------	----